


Central Port Stanley Sanitary Sewer System

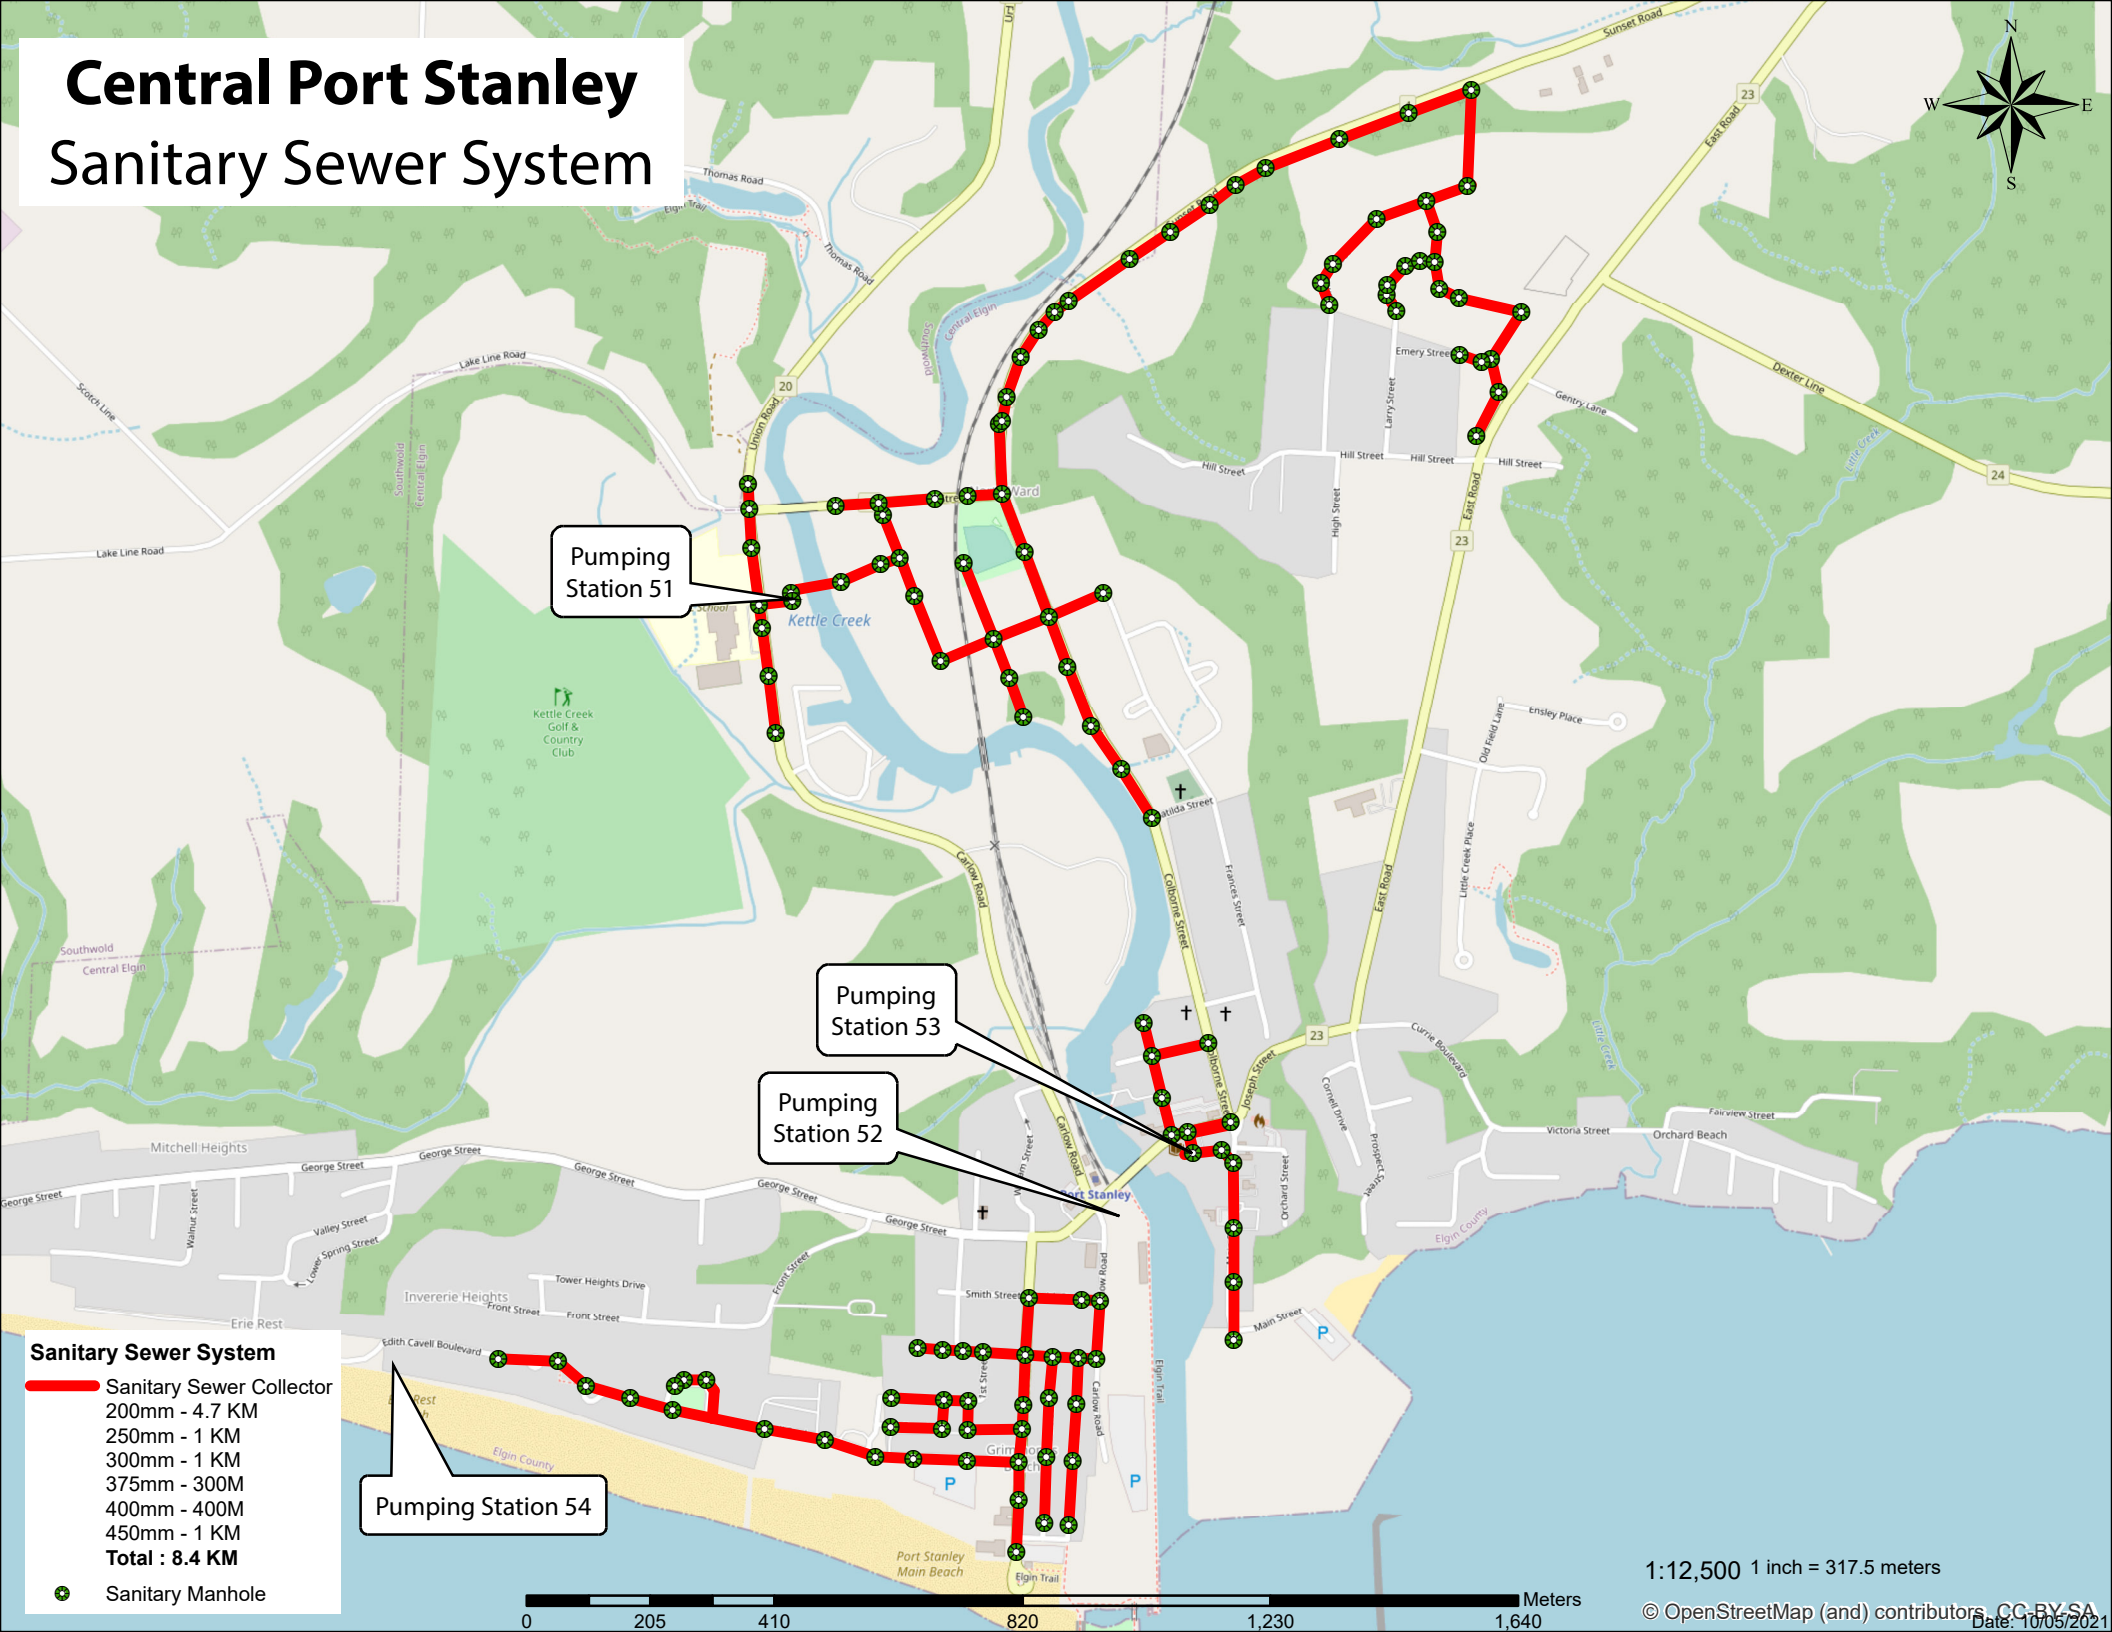

Pumping Station 51

Pumping Station 53

Pumping Station 52

Pumping Station 54

- Sanitary Sewer System**
- Sanitary Sewer Collector
 - 200mm - 4.7 KM
 - 250mm - 1 KM
 - 300mm - 1 KM
 - 375mm - 300M
 - 400mm - 400M
 - 450mm - 1 KM
 - Total : 8.4 KM**
 - Sanitary Manhole



1:12,500 1 inch = 317.5 meters