


CAUTION

- THIS IS NOT A PLAN OF SURVEY OR SURVEYOR'S REPORT AND SHALL NOT BE USED FOR TRANSACTION OR FINANCING PURPOSES

SKETCH FOR PROPOSED SEVERANCE FOR BUTTERS FARMS NOT TO SCALE

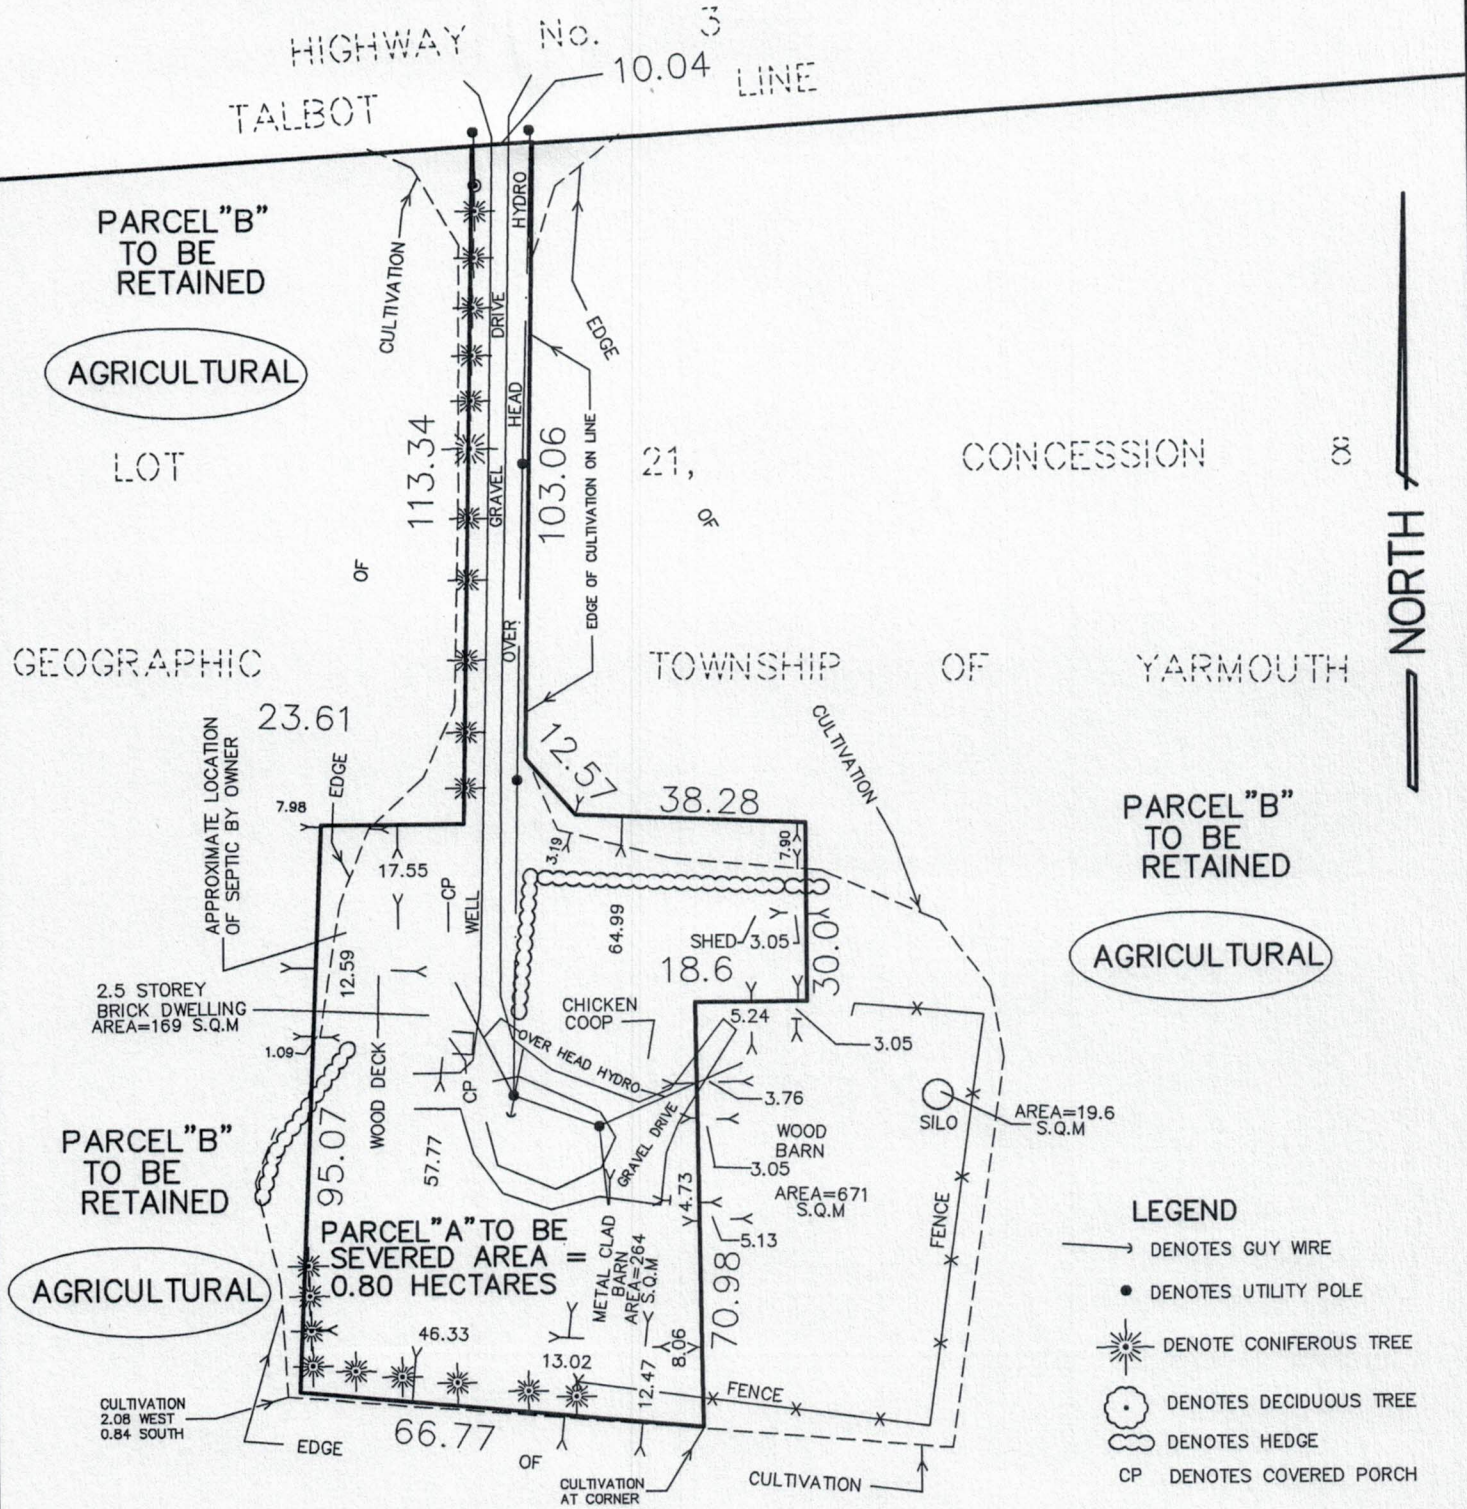

LEGEND

- DENOTES GUY WIRE
- DENOTES UTILITY POLE
- ☼ DENOTES CONIFEROUS TREE
- DENOTES DECIDUOUS TREE
- ∞ DENOTES HEDGE
- CP DENOTES COVERED PORCH

© COPYRIGHT 2023 KIM HUSTED SURVEYING LTD.
 THE REPRODUCTION, ALTERATION, OR USE OF THIS REPORT IN WHOLE OR IN PART WITHOUT THE WRITTEN PERMISSION OF KIM HUSTED SURVEYING LTD. IS STRICTLY PROHIBITED

LEGAL DESCRIPTION
 PART OF LOT 21
 CONCESSION 8
 GEOGRAPHIC TOWNSHIP OF YARMOUTH
 MUNICIPALITY OF CENTRAL ELGIN
 COUNTY OF ELGIN

"THIS IS NOT AN ORIGINAL COPY UNLESS EMBOSSED WITH SEAL"

KIM HUSTED SURVEYING LTD.
 ONTARIO LAND SURVEYOR
 30 HARVEY STREET, TILSONBURG ONTARIO, N4G 3J8
 PHONE: 519-842-3638 FAX: 519-842-3639
 PROJECT: 22-18641